

DATA		CO-ORDINATES	
Sides	metres	Angles of Direction	System: WGS 84 Q, 0, 0 2800 000, 00
A	136,57	251,42,00	A
B	271,19	206,48,00	B
C	193,09	240,09,30	C
D	223,24	267,18,10	D
E	545,06	355,28,10	E
F	18,06	53,30,00	F
G	58,64	57,28,20	G
H	61,21	61,16,30	H
J	61,34	65,06,00	J
K	60,99	68,02,40	K
L	61,37	72,57,40	L
M	60,90	76,24,20	M
N	108,31	78,56,30	N
P	30,00	169,39,40	P
Q	242,54	160,46,10	Q
R	104,93	140,48,00	R

BLOCK CORNERS			
114	-01 353,14	+48 763,47	
115	-01 306,96	+48 793,55	
240	-01 201,47	+48 846,31	
241	-01 147,05	+48 867,15	
244	-01 090,84	+48 884,38	
248	-01 033,84	+48 898,15	
261	-00 973,49	+48 908,44	
262	-00 910,99	+48 920,59	
291	-00 848,04	+48 932,46	
4E	-01 386,74	+48 740,38	

INTERNAL BEACONS		INTERNAL BEACONS	
106	-01 270,81	+48 440,32	223
107	-01 280,92	+48 454,04	226
108	-01 289,89	+48 466,68	228
116	-01 275,16	+48 830,11	229
117	-01 255,40	+48 802,16	250
118	-01 239,84	+48 768,70	232
119	-01 242,98	+48 752,85	233
120	-01 258,38	+48 728,23	234
121	-01 289,14	+48 703,32	235
122	-01 294,80	+48 693,32	236
123	-01 305,45	+48 674,54	237
124	-01 315,12	+48 654,58	238
125	-01 323,88	+48 611,20	239
126	-01 325,33	+48 582,42	333
127	-01 322,10	+48 545,24	334
128	-01 313,59	+48 513,35	335
129	-01 300,17	+48 482,98	336
130	-01 248,91	+48 419,76	337
131	-01 248,55	+48 412,57	338
135	-01 294,18	+48 360,27	338
136	-01 296,27	+48 346,51	340
137	-01 278,73	+48 304,83	341
138	-01 273,08	+48 308,06	342
143	-01 225,13	+48 396,28	343
144	-01 218,24	+48 396,46	344
145	-01 146,30	+48 372,84	345
146	-01 143,29	+48 367,13	346
148	-01 156,40	+48 334,23	347
150	-01 156,05	+48 323,56	348
153	-01 098,05	+48 323,36	349
155	-01 081,42	+48 331,27	350
157	-01 102,96	+48 365,19	351
159	-01 099,81	+48 370,55	352
164	-00 922,49	+48 498,37	353
165	-00 911,37	+48 508,56	354
166	-00 906,80	+48 531,05	355
167	-00 901,82	+48 560,89	356
168	-00 899,70	+48 577,32	355
172	-00 851,54	+48 627,78	357
177	-00 774,36	+48 640,54	358
184	-00 819,13	+48 694,12	359
185	-00 826,11	+48 700,40	360
187	-00 856,23	+48 699,72	361
188	-00 874,99	+48 653,32	362
189	-00 902,92	+48 645,61	363
190	-00 908,64	+48 642,93	364
191	-00 912,32	+48 674,34	360
192	-00 931,03	+48 698,37	365
193	-00 952,71	+48 726,36	366
194	-00 952,30	+48 733,91	367
201	-00 860,20	+48 823,16	369
203	-00 854,80	+48 848,79	369
205	-00 892,33	+48 864,42	370
206	-00 899,05	+48 864,06	370
207	-00 906,51	+48 855,71	371
208	-00 913,58	+48 852,24	372
213	-00 867,95	+48 768,34	4E
214	-00 876,11	+48 755,79	71
215	-00 863,02	+48 754,27	85
216	-01 012,36	+48 773,31	86
217	-01 020,28	+48 778,43	97
218	-01 028,35	+48 781,15	n73
219	-01 063,49	+48 792,00	n74
220	-01 067,01	+48 798,33	n75

REFERENCE MARKS			
131X	-01 245,26	+48 416,34	n78
157X	-01 104,57	+48 369,83	n79
169X	-00 906,86	+48 645,25	
233X	-01 090,79	+48 796,95	
119X	-01 235,63	+48 759,63	
PAD2	-01 128,28	+48 876,07	

TRIGONOMETRICAL BEACONS			
Δ 104	-84 808,81	+48 060,83	
Br 11 13			
Δ 110	-03 798,70	+43 673,79	
Br 17 78			

Surveyed in April - November 2003 by me:  
*[Signature]*  
Name: R J Steenkamp  
Professional Land Surveyor  
Registration number: PLS-0683-0


LPI TOJQ 0016			
AREAS		AREAS	
Erf number	Square metres	Erf number	Square metres
326	6291	388	916
327	754	389	800
328	639	390	800
329	872	391	800
330	692	392	1044
331	607	393	915
332	918	394	806
333	1319	395	795
343	783	405	334
344	851	397	816
345	866	398	810
346	787	399	820
347	800	400	829
348	800	401	894
349	800	402	898
350	800	412	987
351	800	413	1076
352	800	414	982
353	800	415	982
354	800	416	982
355	800	417	983
356	800	418	984
357	800	419	985
358	800	420	986
359	800	421	987
360	800	422	1014
361	800	423	989
362	800	424	989
363	800	425	989
364	800	426	989
365	800	427	989
366	800	428	989
367	800	429	989
368	800	430	1069
369	800	431	992
370	800	432	1030
371	800	433	999
372	800	434	999
373	800	435	993
374	800	436	984
375	800	437	989
376	800	438	989
377	800	439	987
378	800	440	987
379	800	441	988
380	1008	442	985
381	932	443	1038
382	1147	444	983
383	1046	445	992
384	1318	446	992
385	804	447	983
386	817	448	985
387	988	449	997
450		450	5,4971 hectares
451		451	1,8907 hectares
452		452	2,8144 hectares
453		453	7,6016 hectares

BEACON DESCRIPTIONS:  
A C D E ..... iron standard and cairn  
B ..... not beacons  
F G H J K L M N P ..... 16mm iron peg and cairn  
Q R ..... 20mm iron peg and cairn  
All other ..... 12mm iron peg and cairn

REFERENCE MARKS  
PAD 2 ..... 12mm iron peg in concrete  
All other ..... 12mm iron peg in concrete below ground level.

# GENERAL PLAN

(CONSISTING OF 4 SHEETS)  
OF THE TOWNSHIP OF  
**MEERHOF EXTENSION 2**  
COMPRISING 128 ERVEN NUMBERED 326 TO 453 AND STREET SITUATED  
ON PORTION 3 OF THE FARM  
GLENGOLE No. 573 - JQ  
DIAGRAM SG No. 4406/2004, DEED OF TRANSFER No.  
PROVINCE OF NORTH WEST  
SCALE 1:750

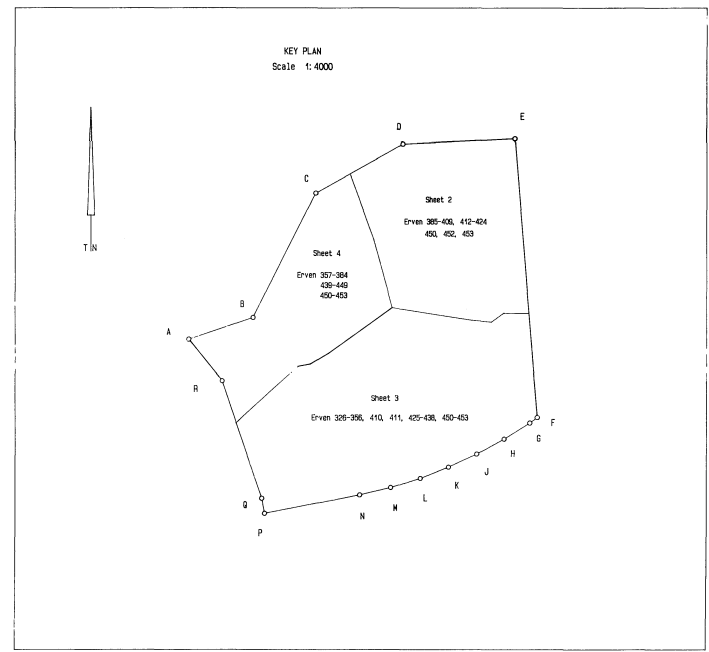

# GENERAL PLAN

OF THE TOWNSHIP OF


## MEERHOF EXTENSION 2




Scale 1:750

PROVINCE OF NORTH WEST

X 148 200 X 148 350 X 148 500 X 148 650

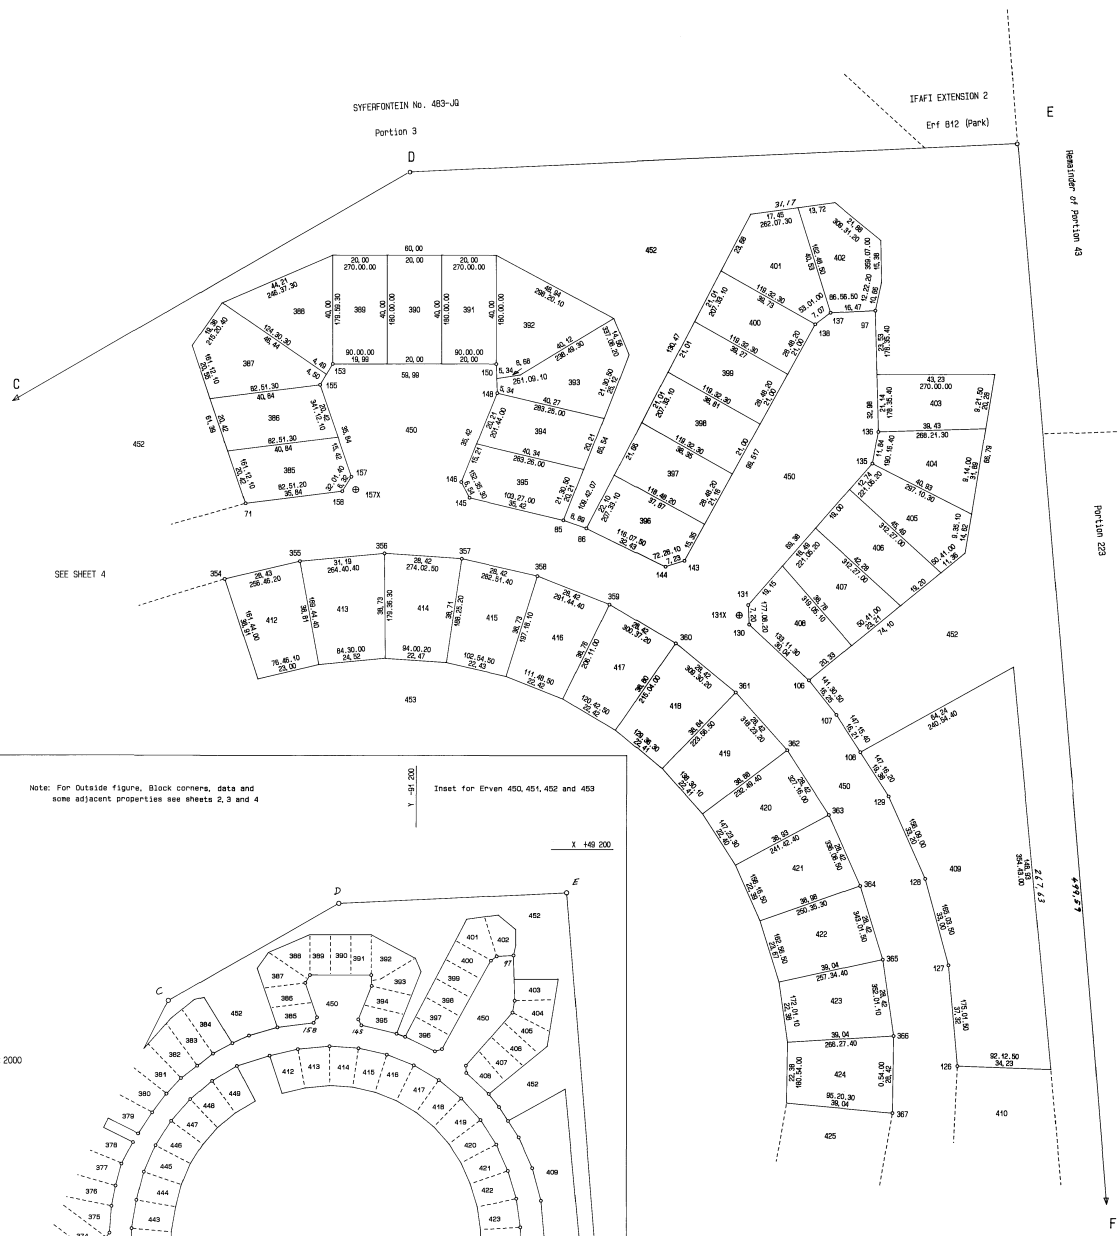

Note: For Outside figure, Block corners, data and some adjacent properties see sheets 2,3 and 4  
 Inset for Erfven 450, 451, 452 and 453

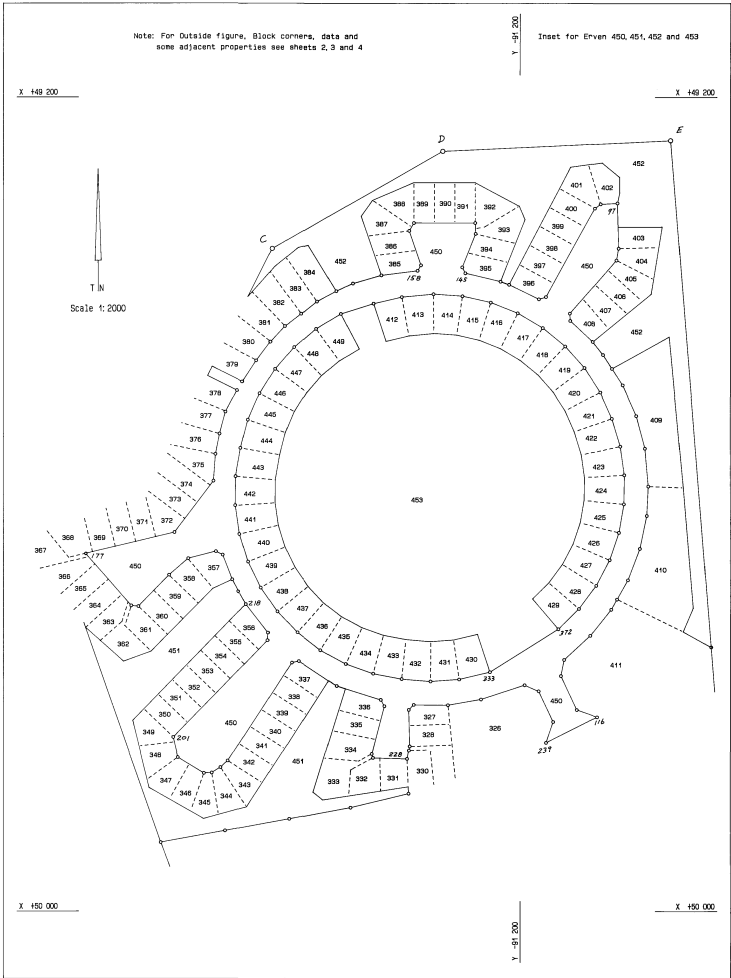

Surveyed in April - November 2003 by me:  
*[Signature]*  
 Name: R J Steenkamp  
 Professional Land Surveyor  
 Registration number: PLS-0563-D


# GENERAL PLAN

## OF THE TOWNSHIP OF

# MEERHOF EXTENSION 2

### PROVINCE OF NORTH WEST


SG No B983/2004  
**SHEET 3**  
 Approved *Wolraad*  
 for Surveyor-General  
 2004.11.18

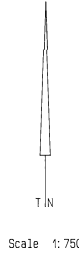

Scale 1:750

SEE SHEET 4

SEE SHEET 2

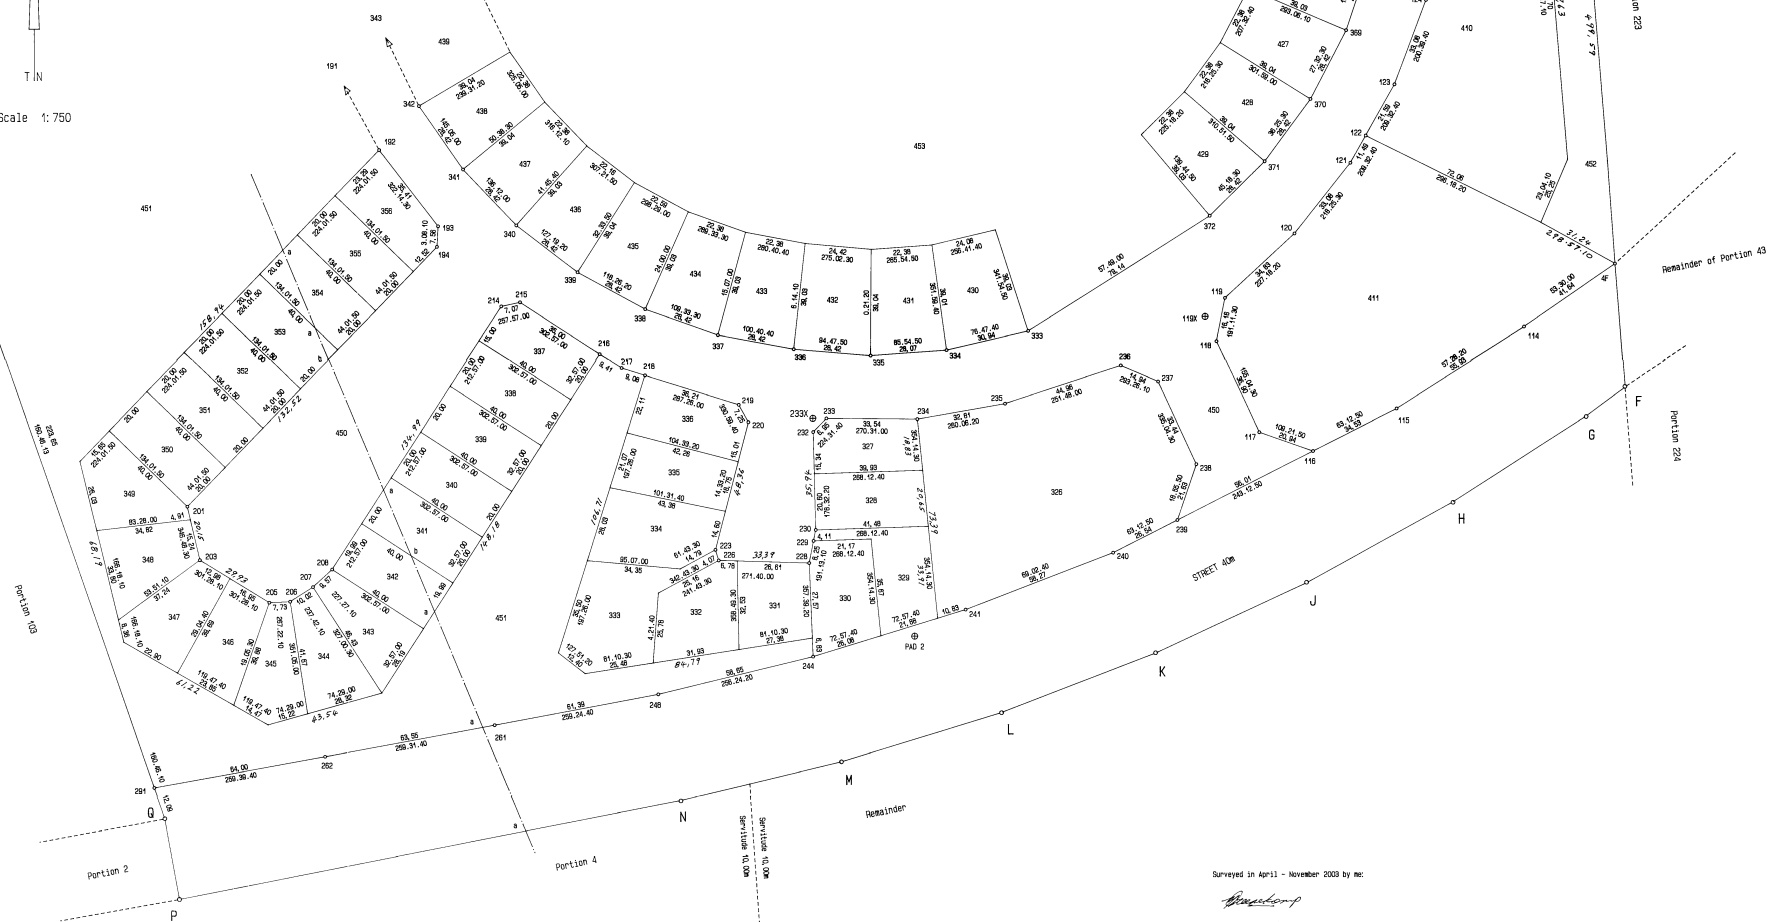

Surveyed in April - November 2003 by me


*Wolraad*  
 Name: A J Steenkamp  
 Professional Land Surveyor  
 Registration number: PLS-0693-D

GLIMBLE NO. 573 - 00

FILE No. TSP  
 S.R.No. 1914/2004+3175/2004  
 COMP. JGSP-41,237  
 DEEDS: PRETORIA

GENERAL PLAN  
 OF THE TOWNSHIP OF  
 MEERHOF EXTENSION 2

PROVINCE OF NORTH WEST

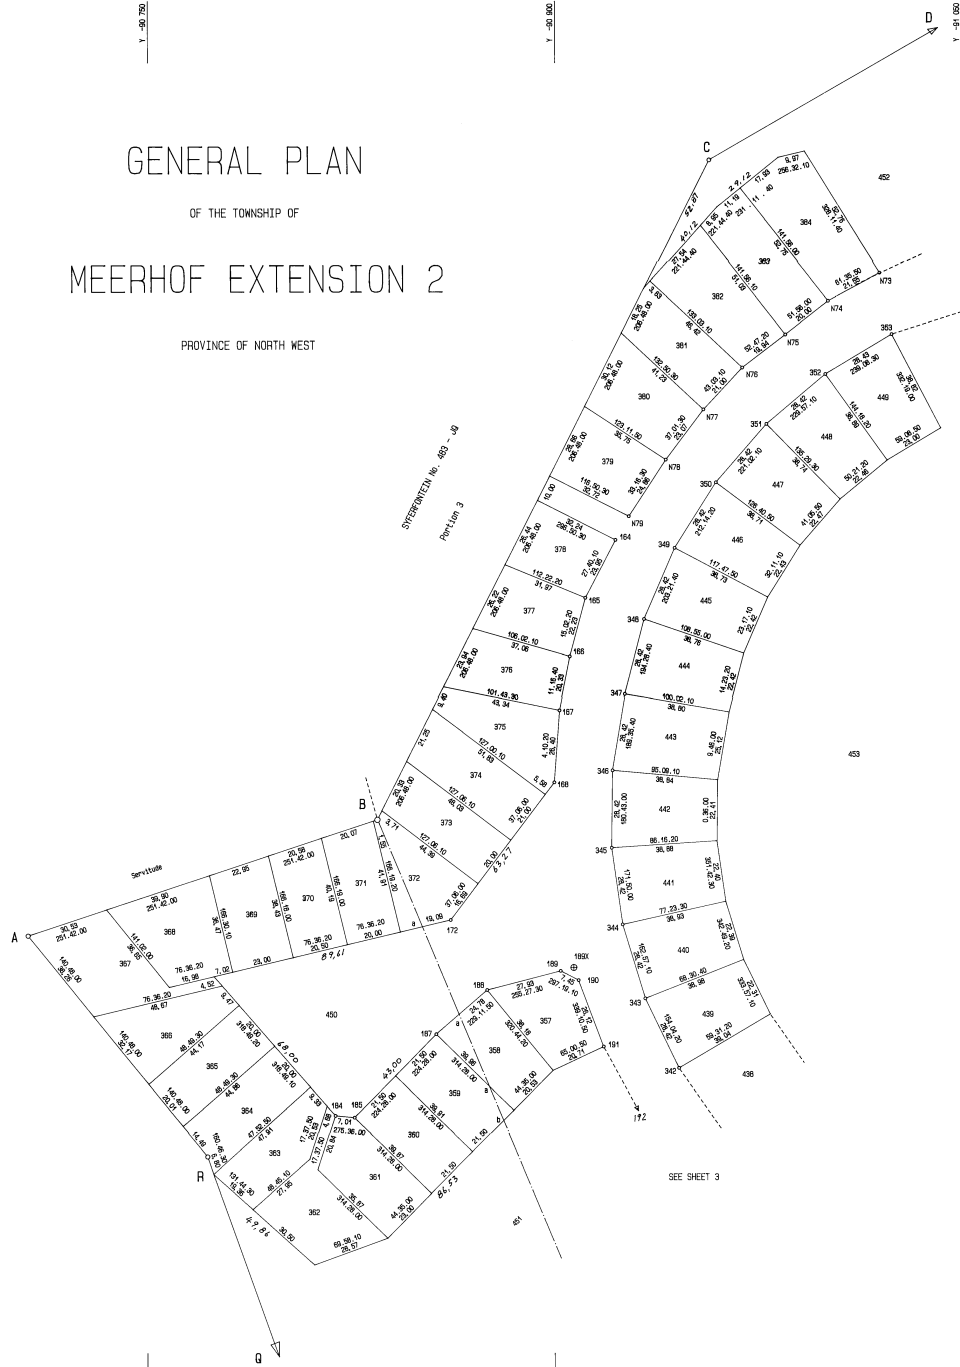

SEE SHEET 2

SEE SHEET 3

Surveyed in April - November 2003 by me:

*Steenkamp*

Name: R J Steenkamp  
 Professional Land Surveyor  
 Registration number: FLS-0263-D